

지하층. 1층 평면  
 scale: 1/150

FLOOR LEVEL	EL. : 27.200	± 0
GL (도상)	EL. : 26.300	- 900
운송장	GL : 25.250	- 1.050
AREA	3,272.21㎡ (992.84㎡)	

CHECKED :  
 APPROVED :


**송민구 건축 연구소**  
 MINKOO SONG ARCHITECTS & ENGINEERS

PROJECT :  
 한국직업훈련관리공단 신축공사 실시계획

CHECKED BY :  
 APPROVED :  
 DRAWN :  
 DATE : 1982. 9. 8

DRAWN NAME :  
 지하층. 1층 평면도

SCALE : 1/150  
 DRAWN NO. : A-17  
 SHEET NO. : T-

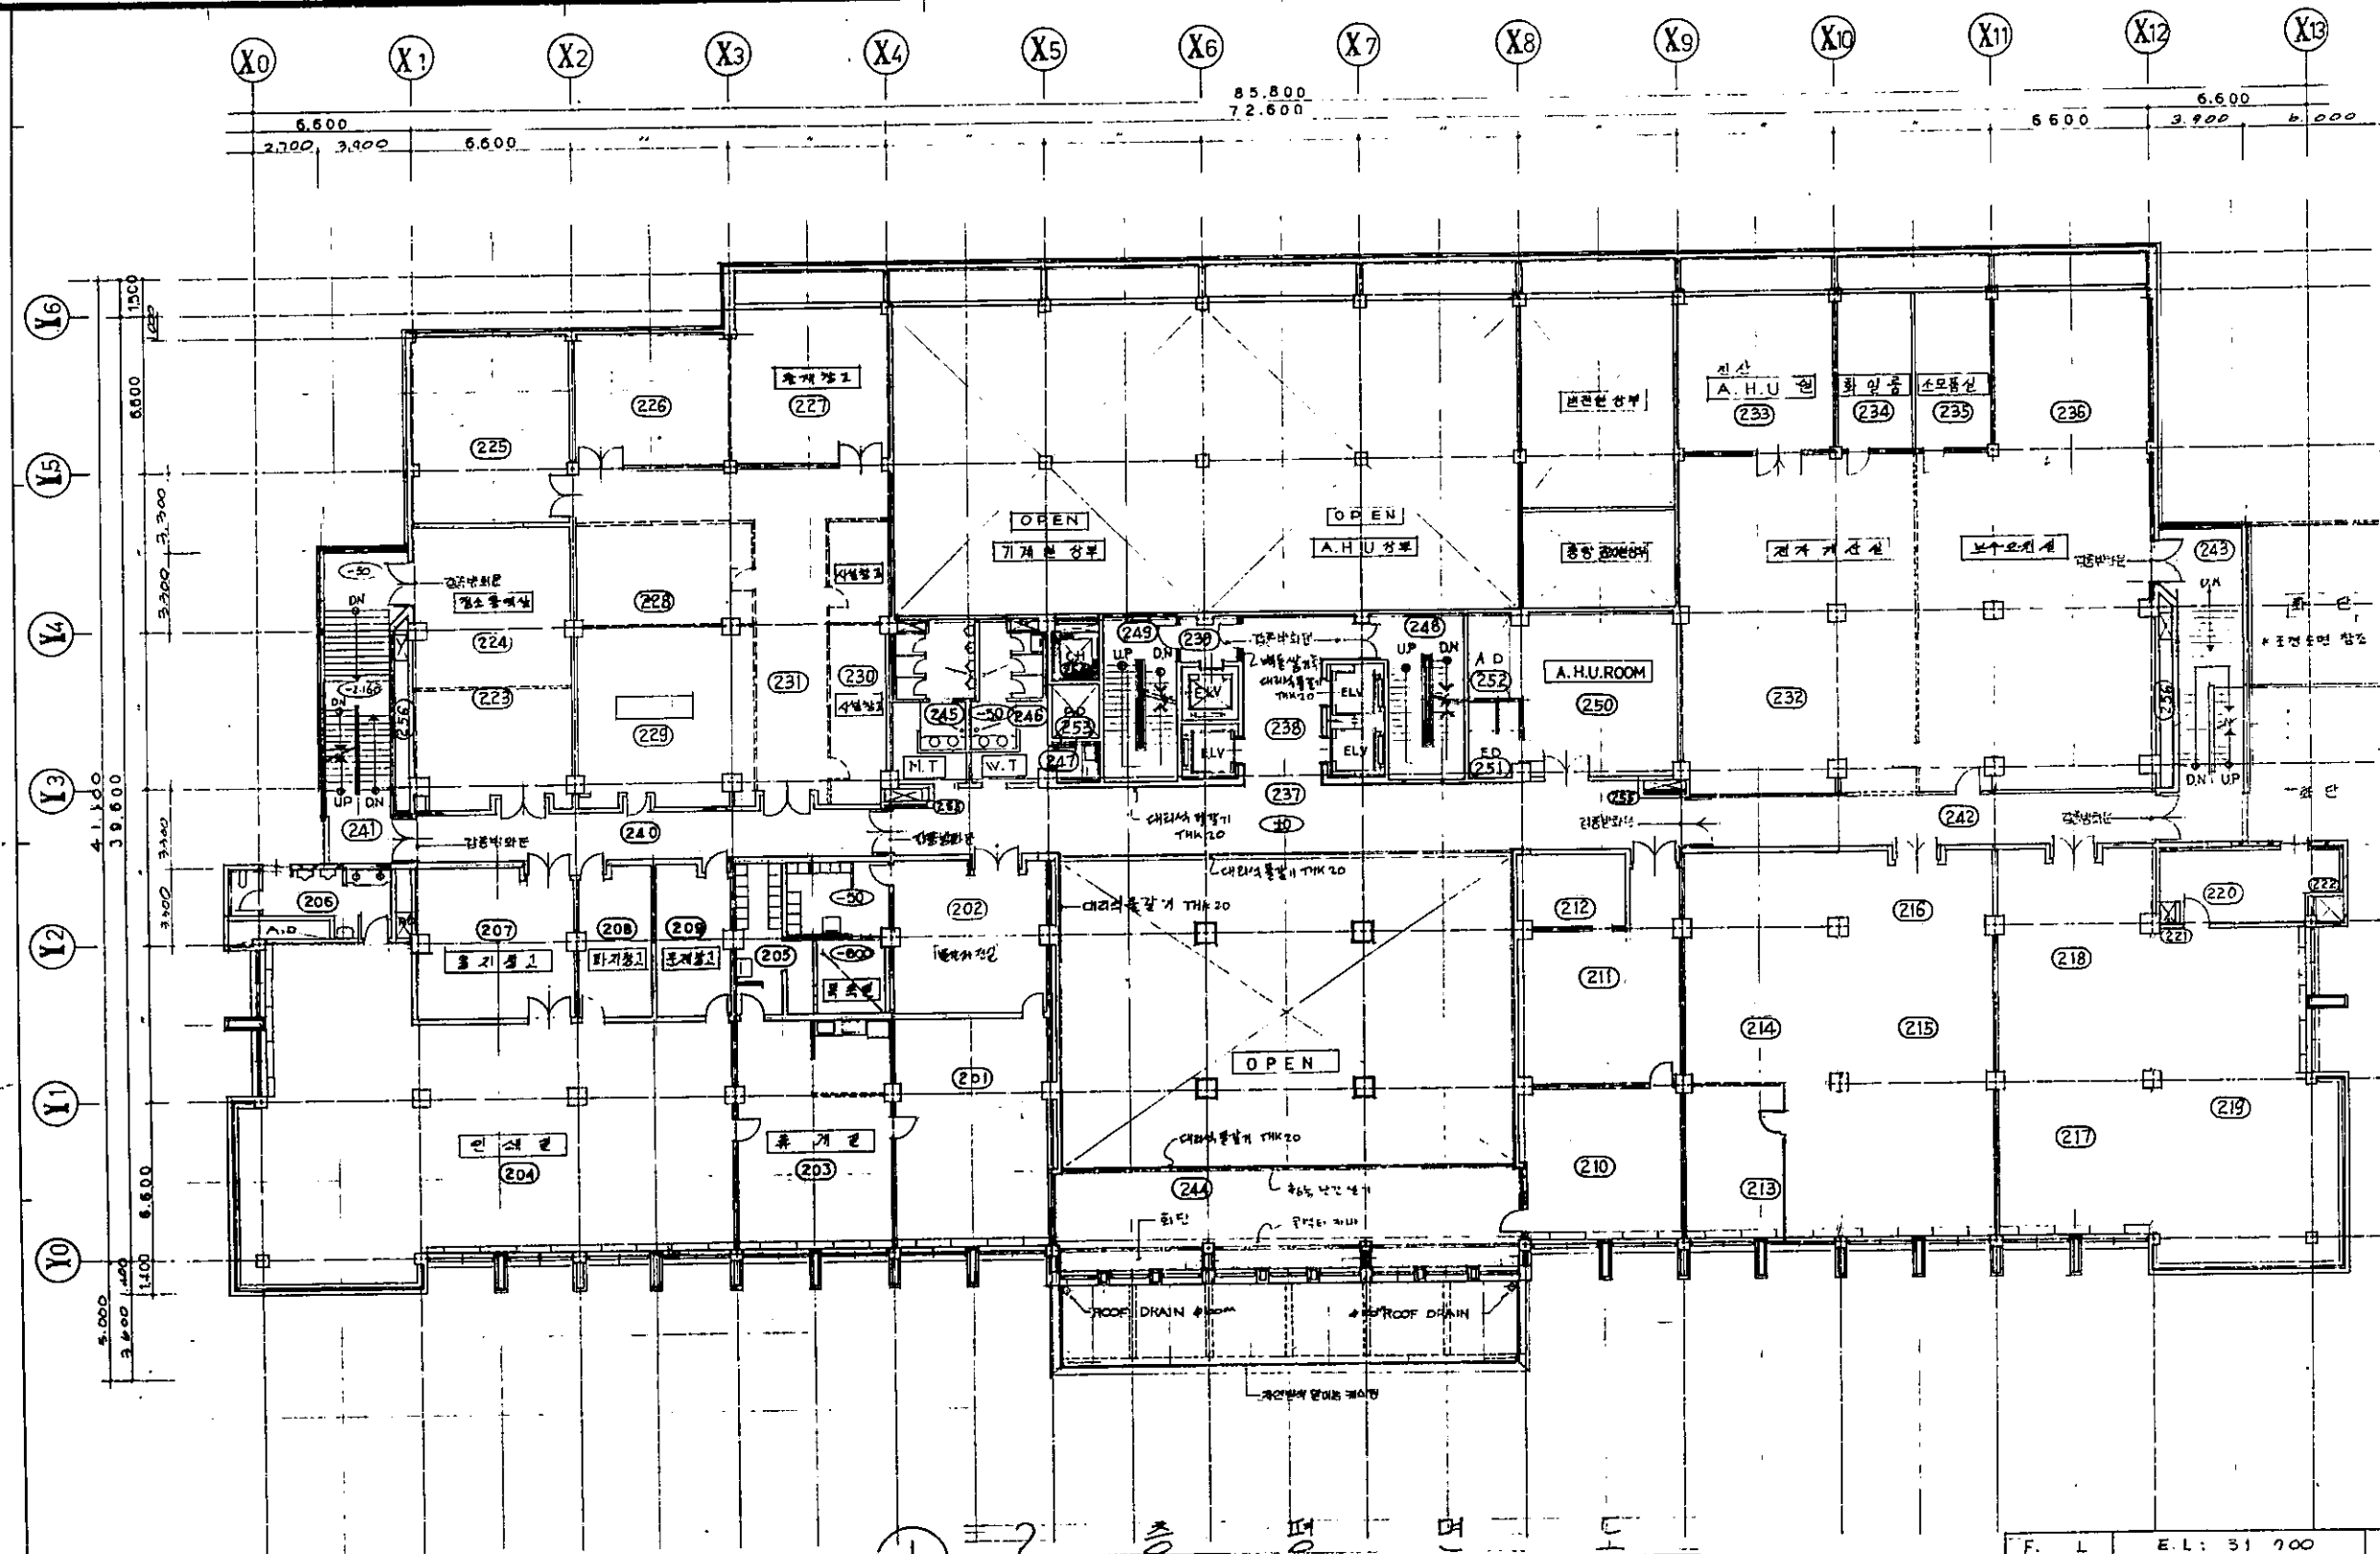

A 18

scale : 1/150

F. L	E. L: 31 700	± 0
	1st F.L + 4 500	
AREA	2 655 44m <sup>2</sup> (T.D. 0.7 P.)	

CHECKED :  
APPROVED :


**송민구 건축 연구소**  
MINKOO SONG ARCHITECTS & ENGINEERS

PROJECT :  
국직업훈련원관리공관신축공사 실시설계

CHECKED BY :  
APPROVED :  
DRAWN :  
DATE : 1982. 10

DRAWN NAME : 2층 평면도

SCALE : 1/150  
DRAWN NO. : A-18  
SHEET NO. : T-1

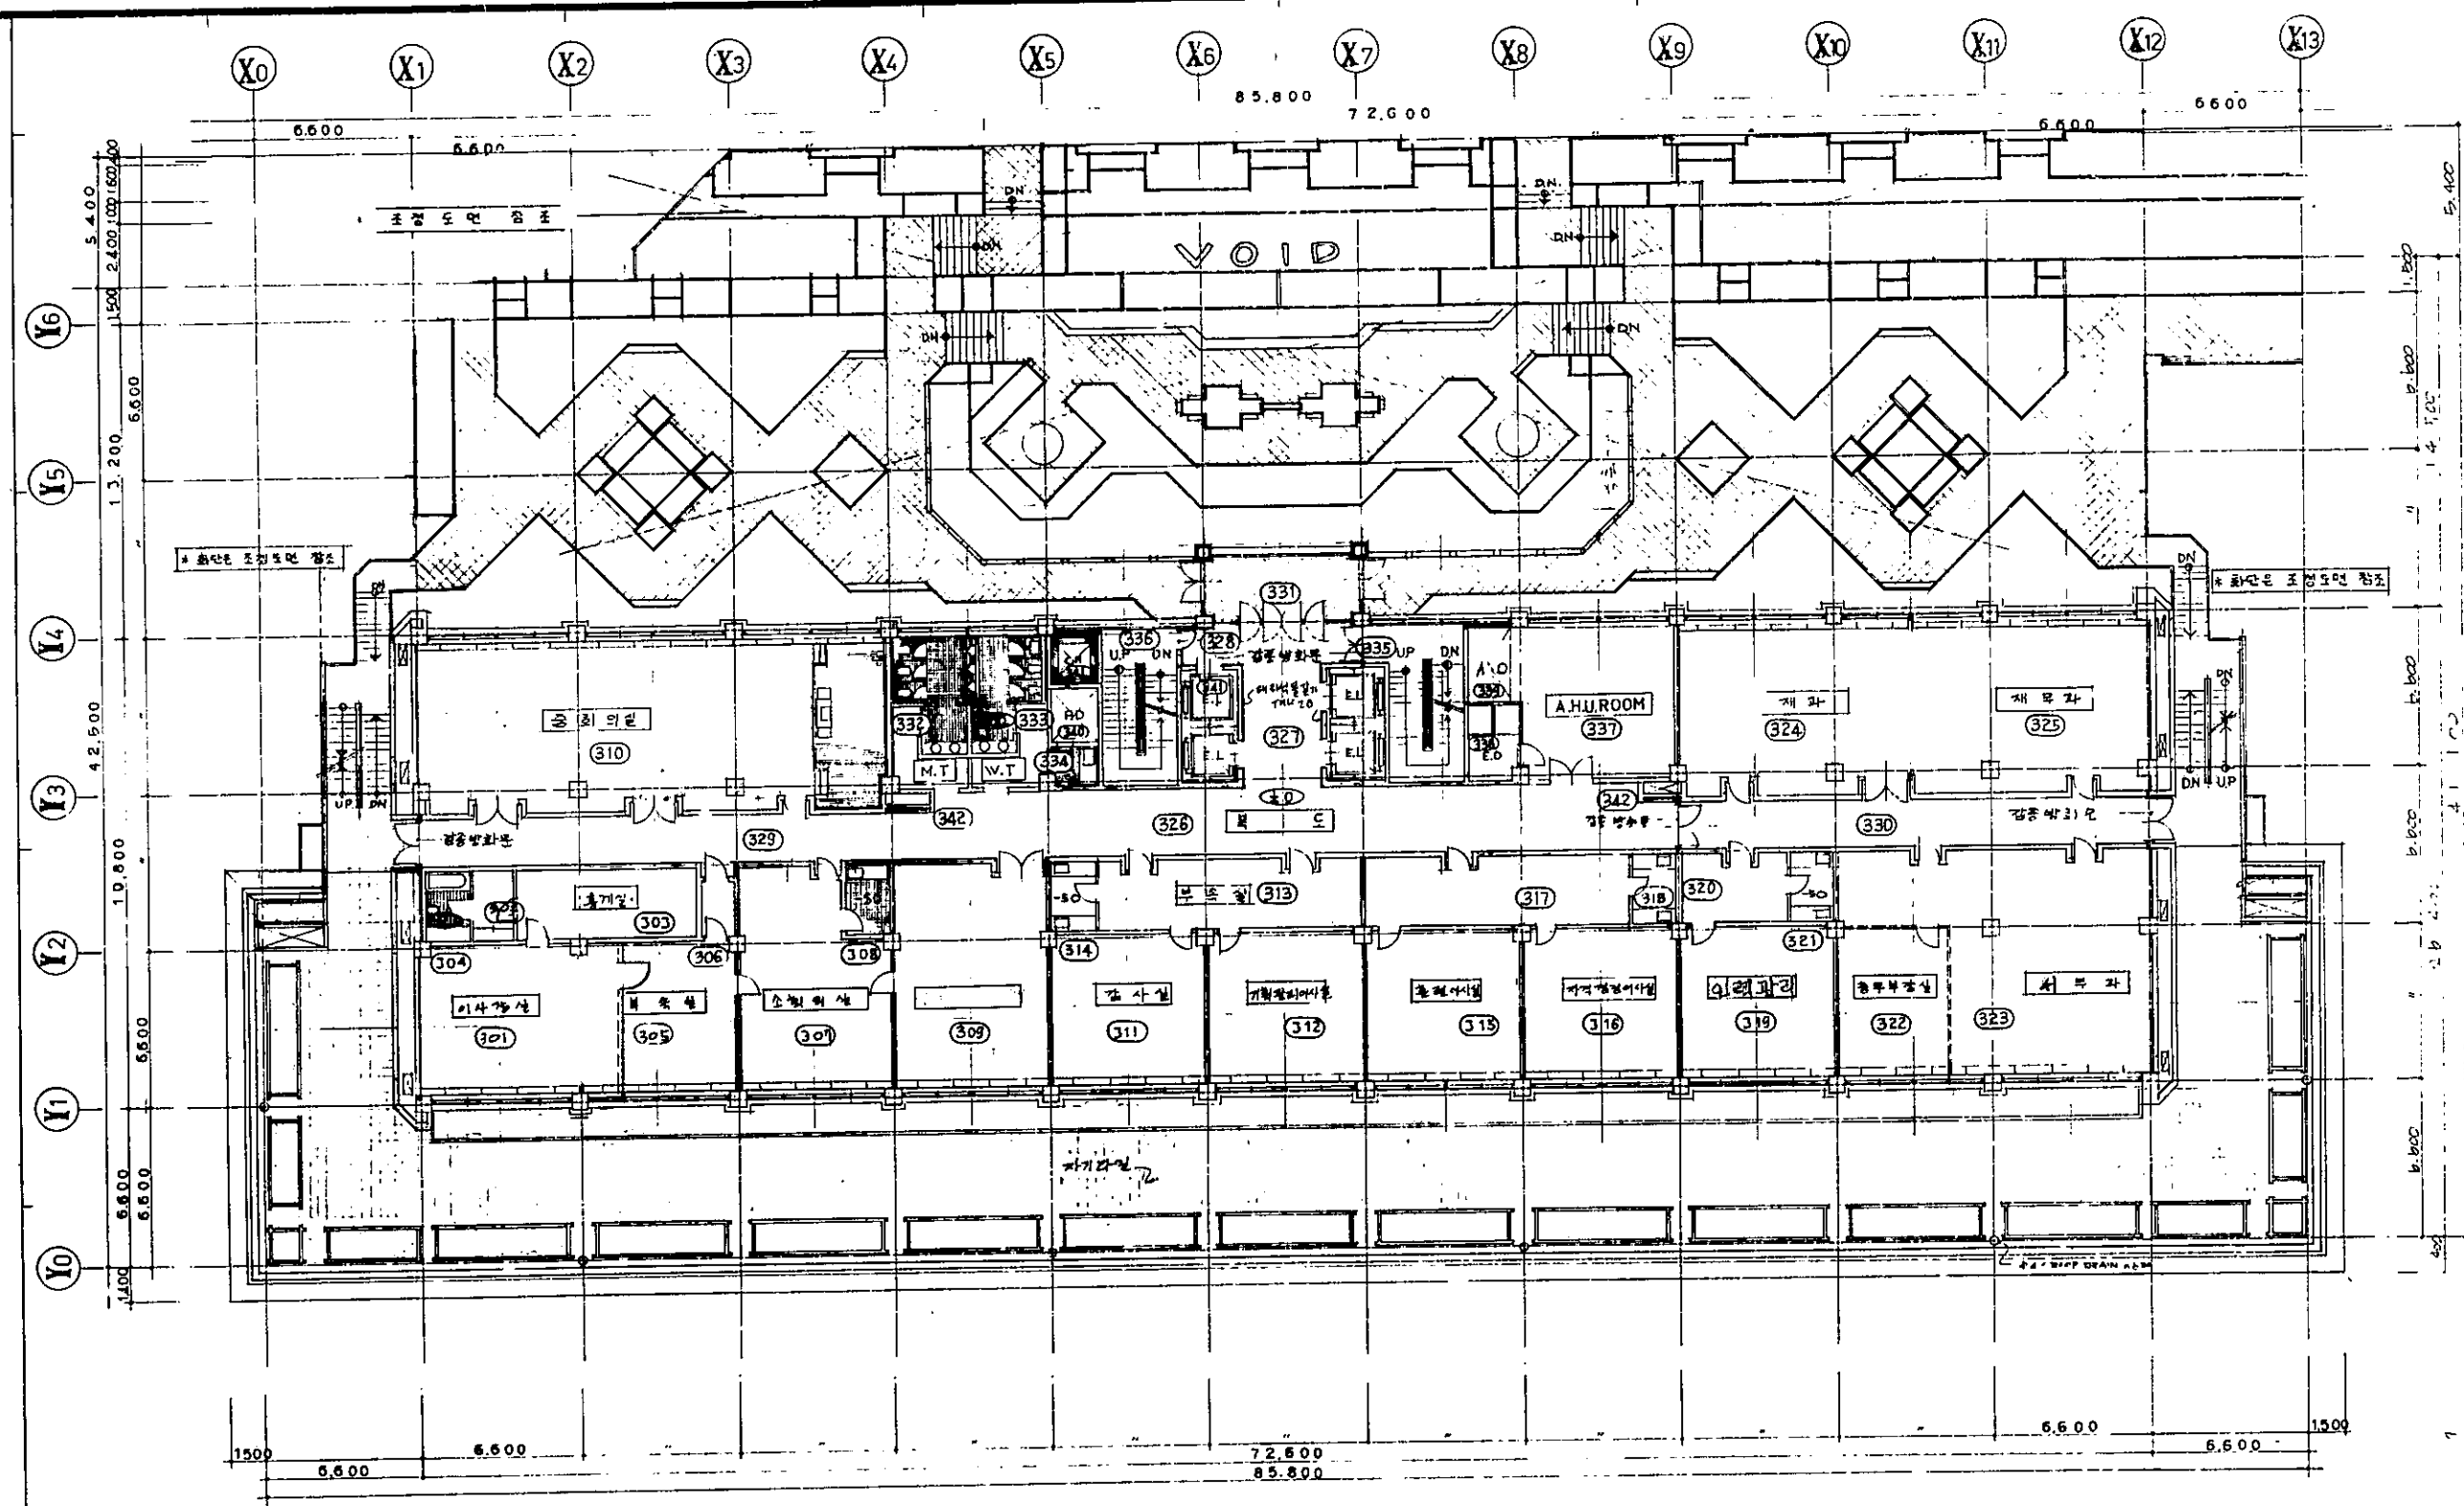

3 층 평면  
 A 19 scale: 1 / 150

FLOOR LEVEL	E.L. 36.200
	1ST F.L. + 9.000
AREA	1,456. ㎡ M <sup>2</sup> 440. ㎡ 坪

CHECKED :  
 APPROVED :



**송민구 건축 연구소**  
 MINKOO SONG ARCHITECTS & ENGINEERS

PROJECT :  
 건축사업현결판리공당실축청사실시설계

CHECKED BY :  
 APPROVED :  
 DRAWN :  
 DATE : 1982. 9. 5.

DRAWN NAME :  
 이준필

SCALE	DRAWN NO.	SHEET NO.
1/150	A-14	7-

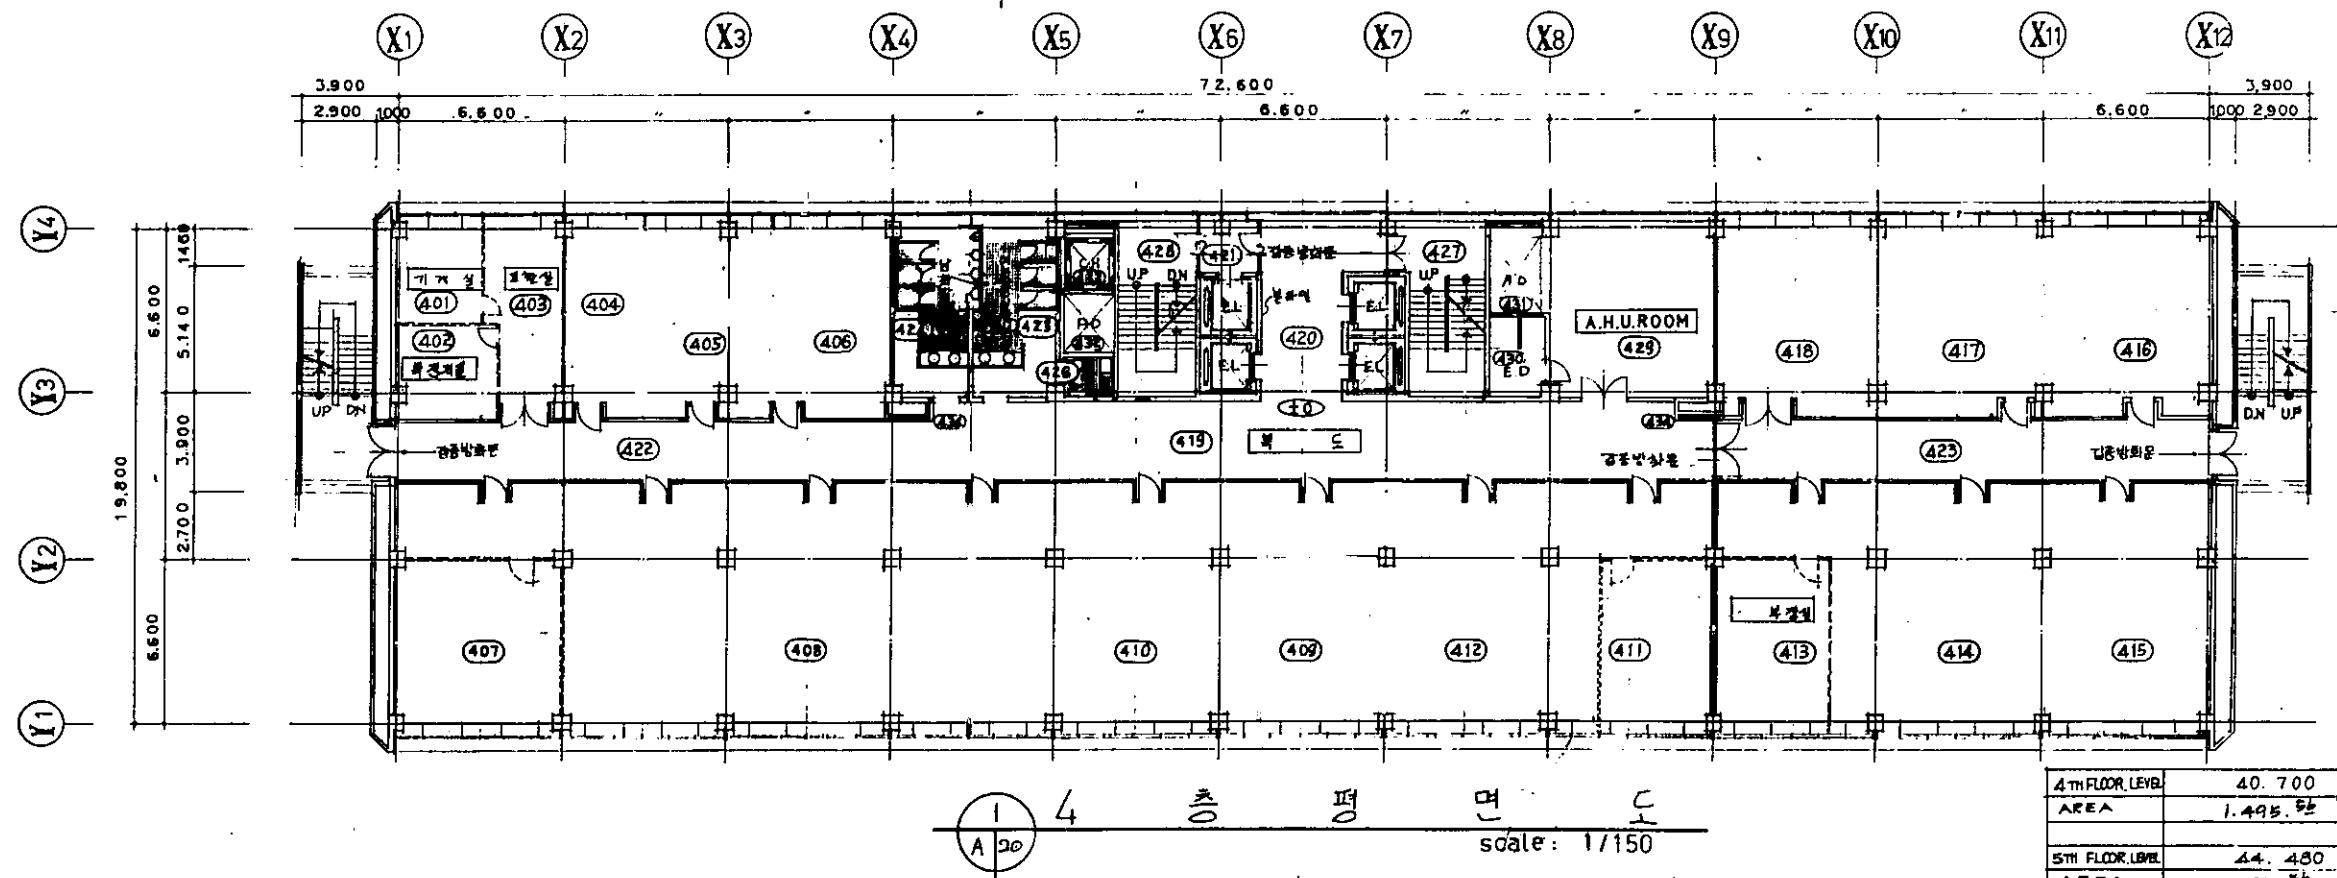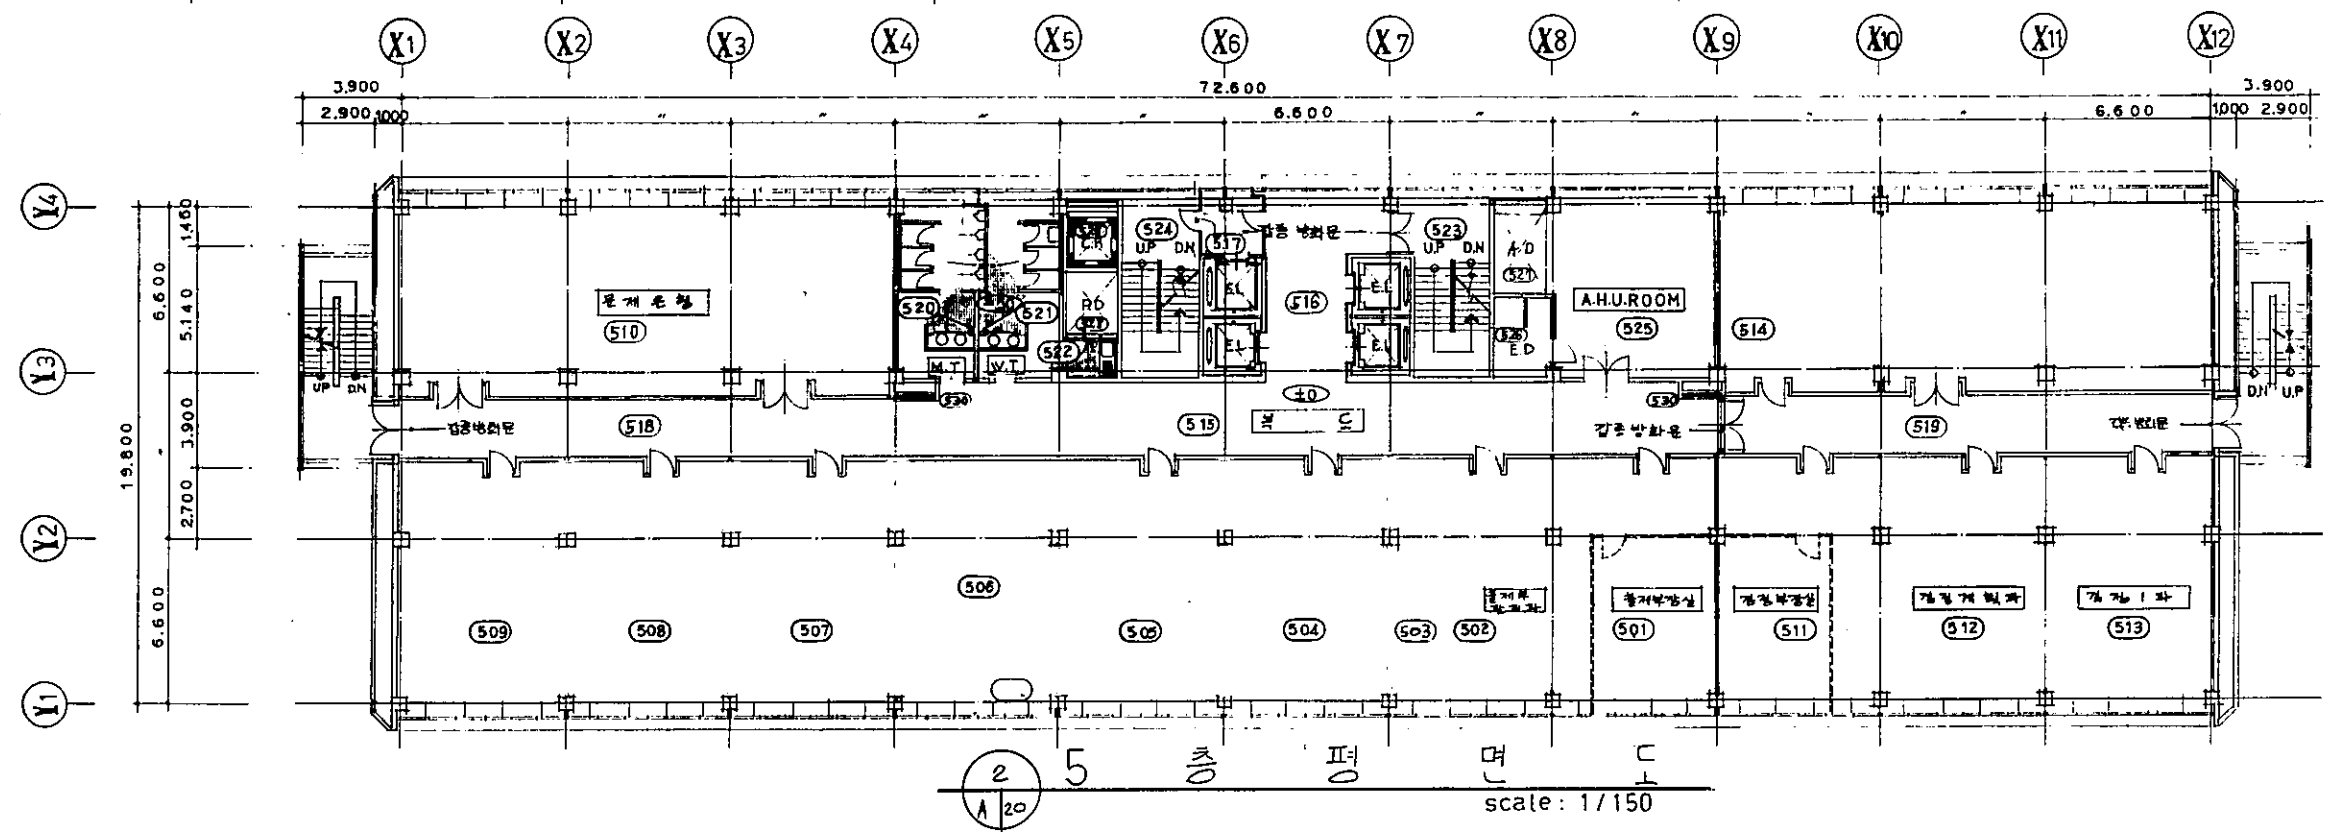

4TH FLOOR LEVEL	40.700	
AREA	1,495.52 m <sup>2</sup>	452.21 Py
5TH FLOOR LEVEL	44.480	
AREA	1,495.52 m <sup>2</sup>	452.21 Py

CHECKED :  
APPROVED :


**송민구 건축 연구소**  
MINKOO SONG ARCHITECTS & ENGINEERS

PROJECT :  
국립현대미술관 리모델링 건축공사 실시계획


CHECKED BY :  
APPROVED :  
DRAWN :  
DATE : 1982. 9. 9

DRAWN NAME :  
4층 평면도

SCALE	DRAWN NO.	SHEET NO.
1/150	A-20	T-

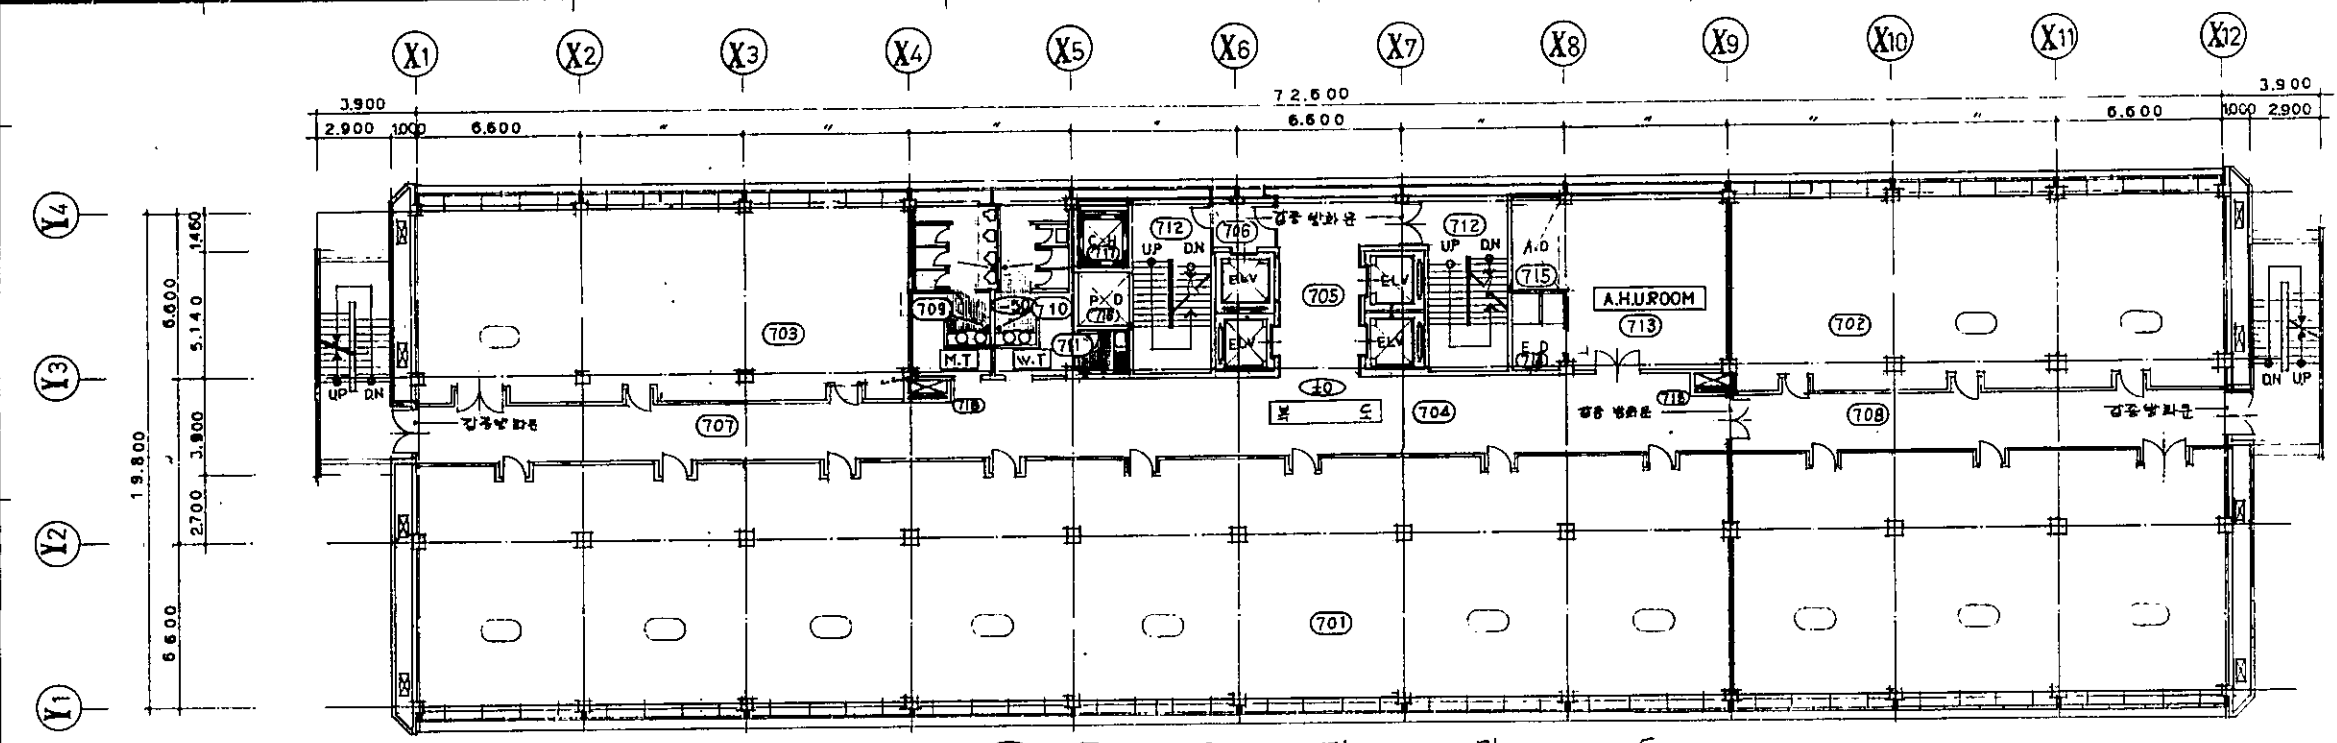

7 층 평면 C  
A-21  
scale : 1/150

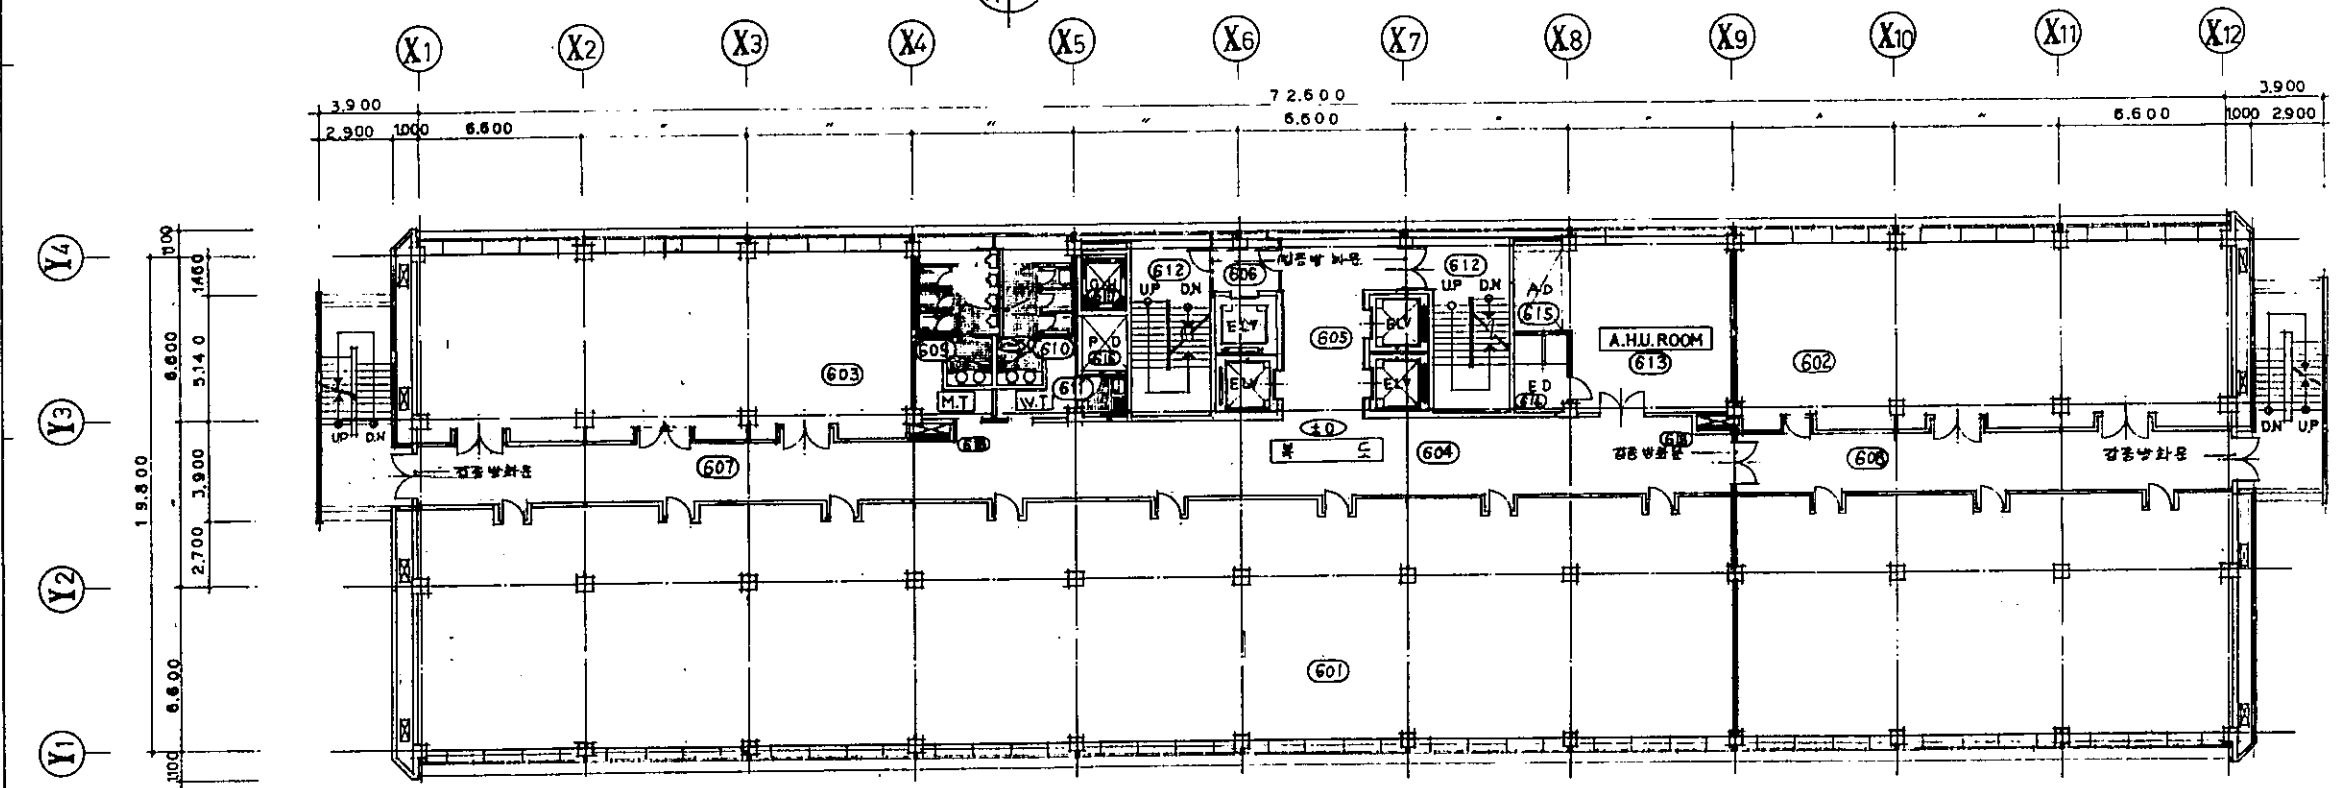

6 층 평면 C  
A-21  
scale : 1/150

6TH FLOOR LEVEL	EL : 48.260	
AREA	1,495.56 m <sup>2</sup>	452.41 Py
7TH FLOOR LEVEL	EL : 52.040	
AREA	1,495.56 m <sup>2</sup>	452.41 Py

CHECKED :  
APPROVED :


**송민구 건축 연구소**  
MINKOO SONG ARCHITECTS & ENGINEERS

PROJECT :  
주작업출력관리공단실축청사 실시설계


CHECKED BY :  
APPROVED :  
DRAWN :  
DATE : 1982. 9. 9

DRAWN NAME :  
6.7층 평면도

SCALE : 1/150  
DRAWN NO. : A-21  
SHEET NO. : T-

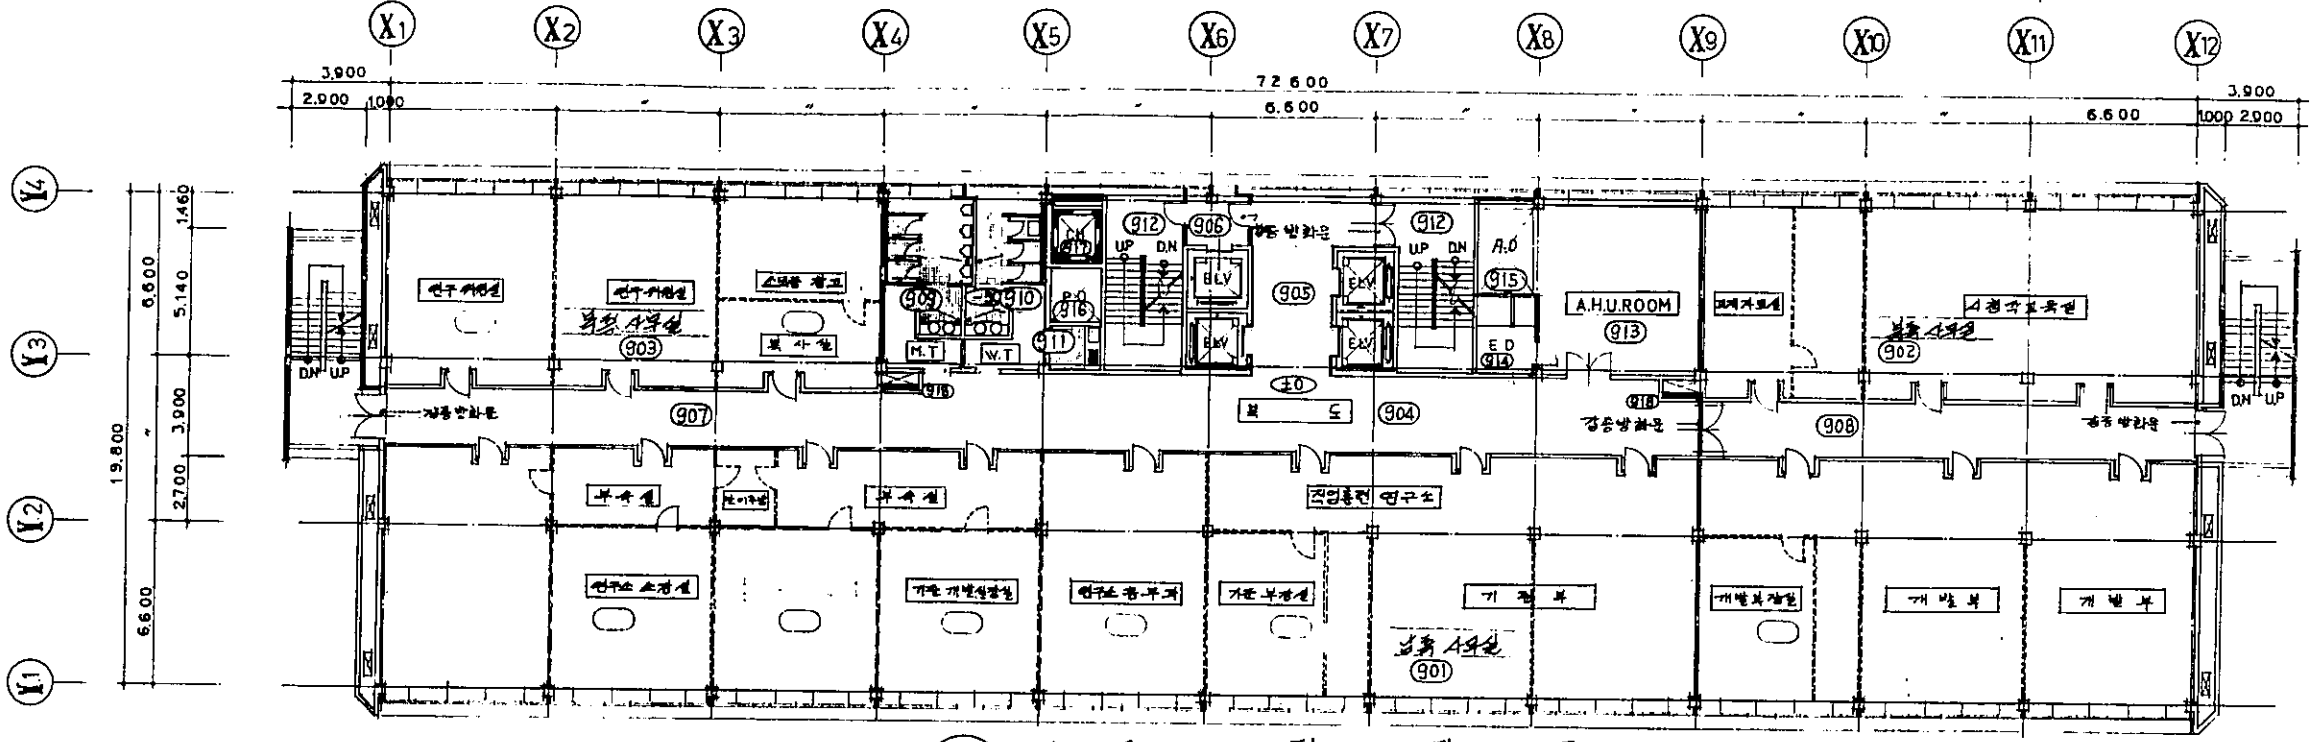

9층 평면도  
scale 1/150

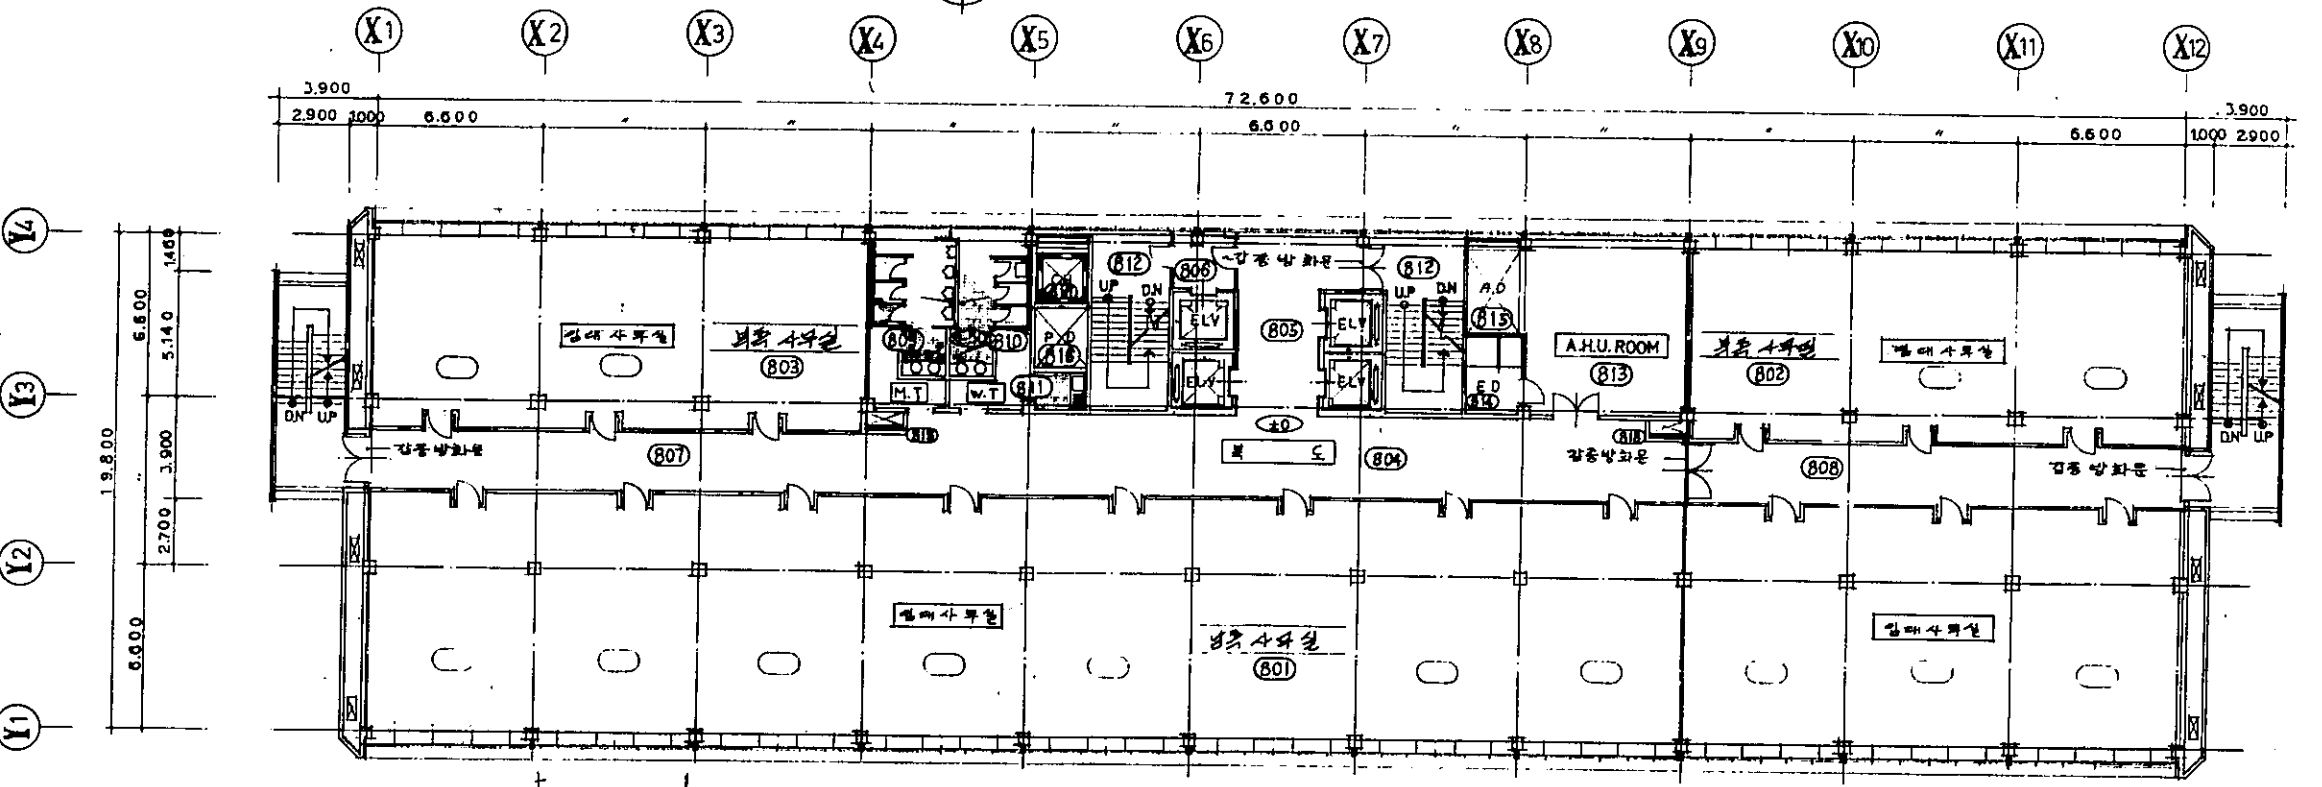

8층 평면도  
scale: 1/150

8TH FLOOR LEVEL	EL : 55.800	
AREA	1,495.78 m <sup>2</sup>	452.21 PY
9TH FLOOR LEVEL	EL : 54.600	
AREA	1,495.78 m <sup>2</sup>	452.21 PY

CHECKED :  
APPROVED :


**송민구 건축 연구소**  
MINKOO SONG ARCHITECTS & ENGINEERS

PROJECT :  
삼동연립리공단공단 신축공사 실시설계

CHECKED BY :  
APPROVED :  
DRAWN :  
DATE : 1982. 9. 9

DRAWN NAME :  
B. 9층 평면도

SCALE : 1/150  
DRAWN NO. : A-22  
SHEET NO. : T-

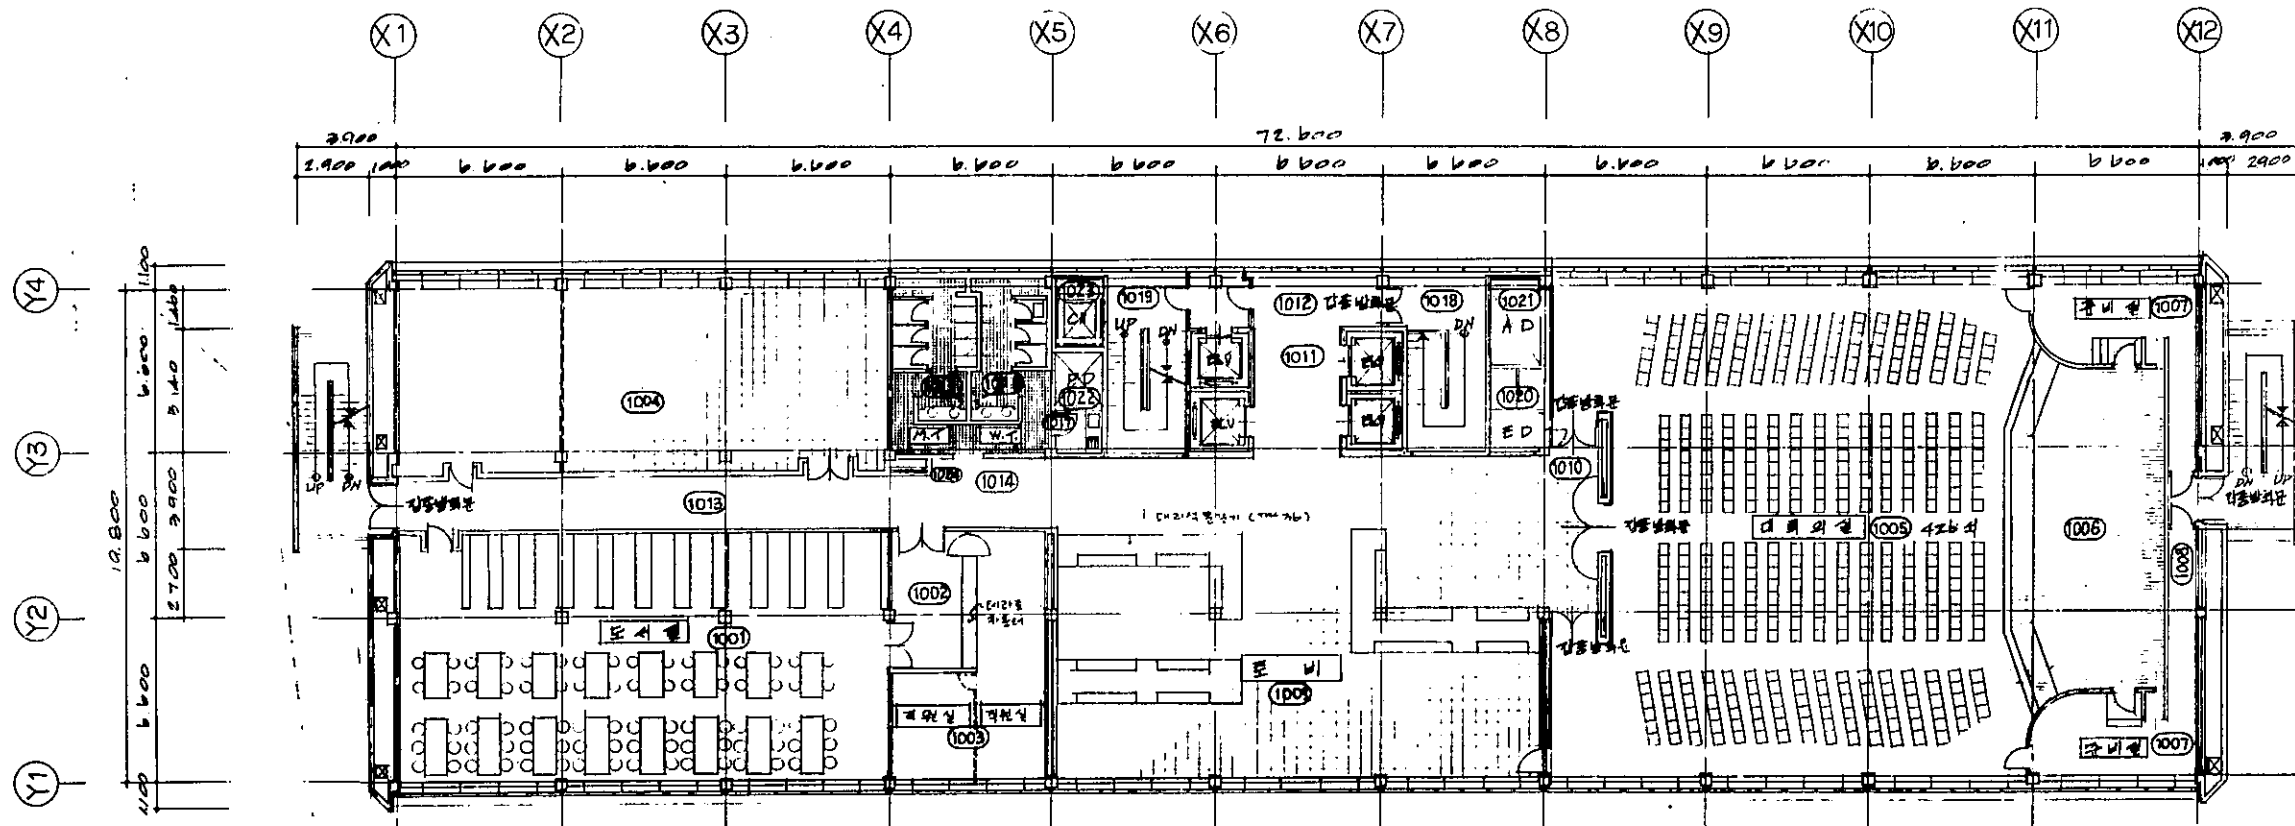

3,400	3,200	3,400	3,400
6,600	2,700	3,900	3,400
6,600	6,600	6,600	6,600
19,800	19,800	19,800	19,800

10층 평면도  
 축척: 1/150  
 면적: 1495.74㎡

CHECKED :  
 APPROVED :



**송민구 건축 연구소**  
 MINKOO SONG ARCHITECTS & ENGINEERS

PROJECT :  
 국립중앙도서관 10층 평면도

CHECKED BY :  
 APPROVED DRAWN :  
 DATE : 1982

DRAWN NAME :  
 10층 평면도

SCALE : 1/150  
 DRAWN NO. : A-23  
 SHEET NO. : -

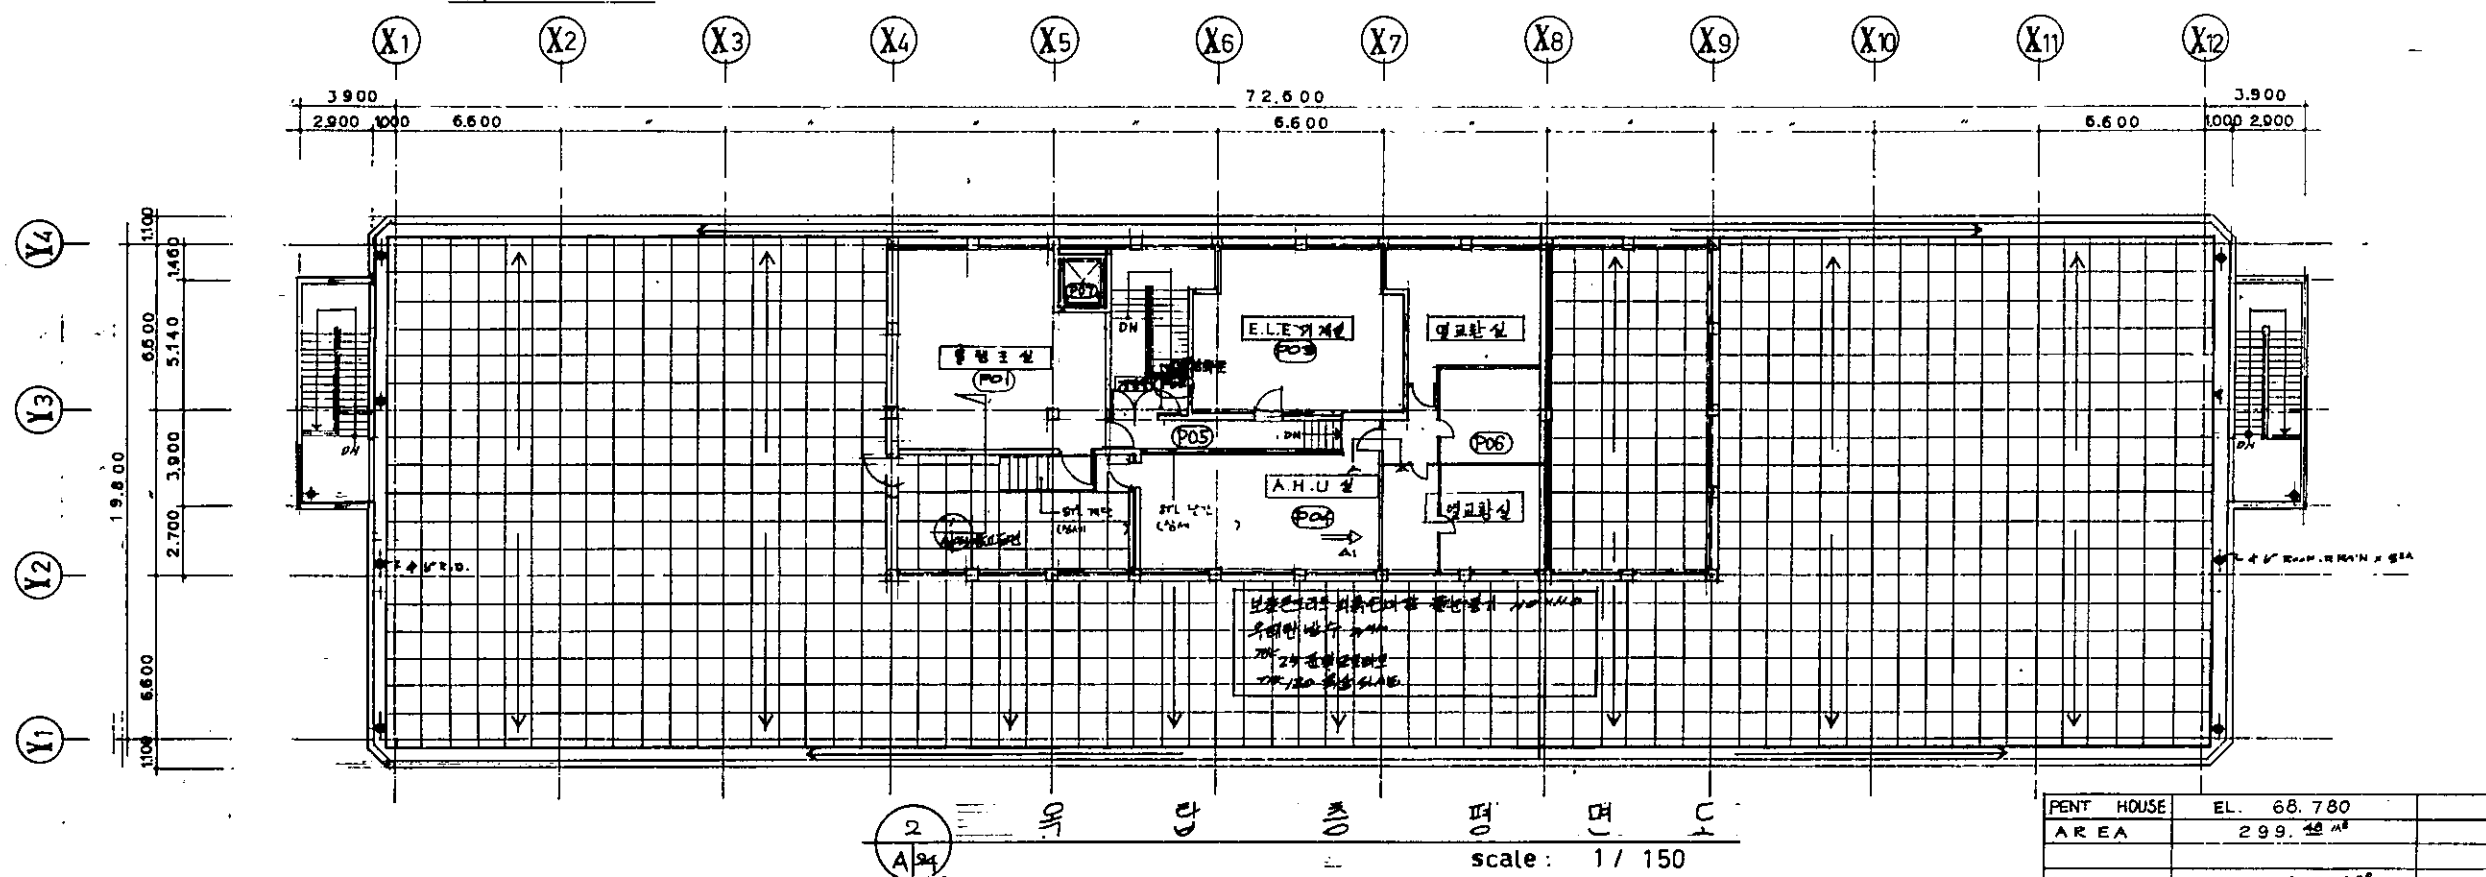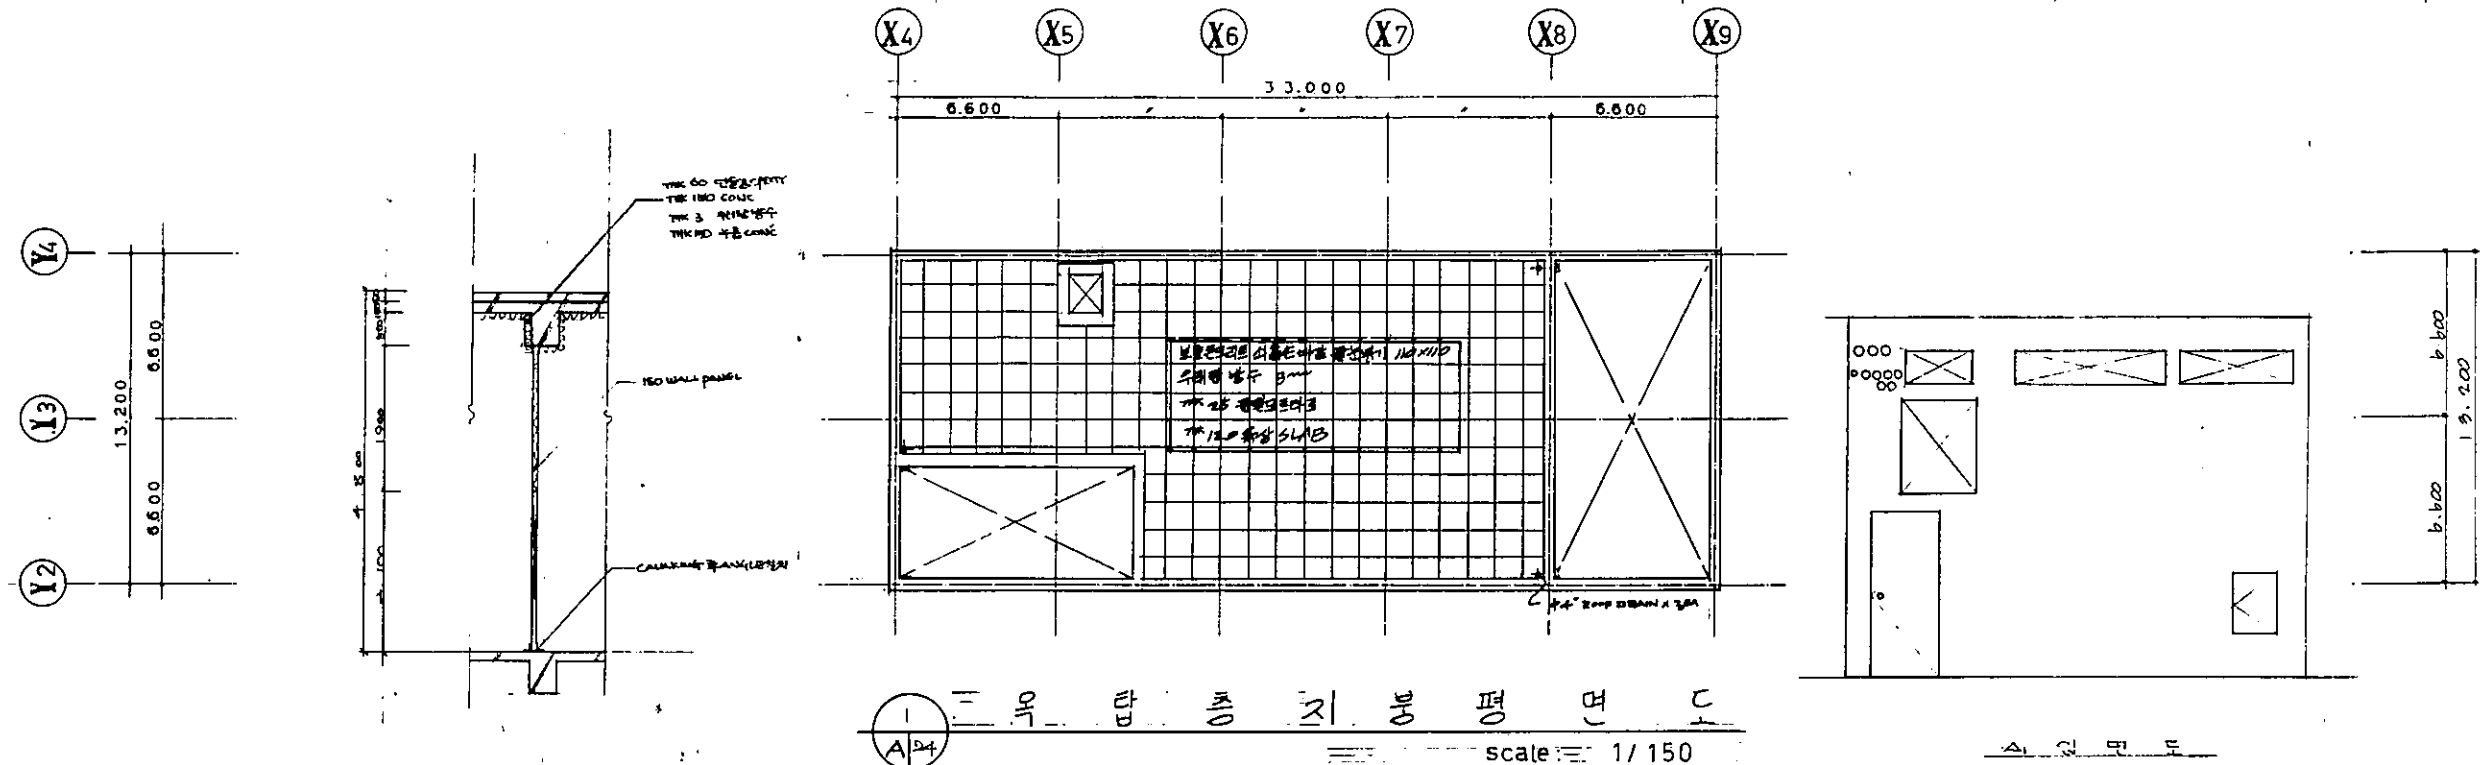

PENT HOUSE	EL.	68.780	
AREA		299.48 m <sup>2</sup>	90.2 PY
PH. ROOF	EL.	73.680 m	

CHECKED :	송민구 건축 연구소 MINKOO SONG ARCHITECTS & ENGINEERS	PROJECT :	한국직업총련관리공단건축공사 실시계획	CHECKED BY :	DRAWN NAME :	SCALE	DRAWN NO.	SHEET NO.
APPROVED :		DATE	1982. 9. 10.	옥탑 평면도	1/150	A-24	T-	